



BOSTON RD (VARIES)

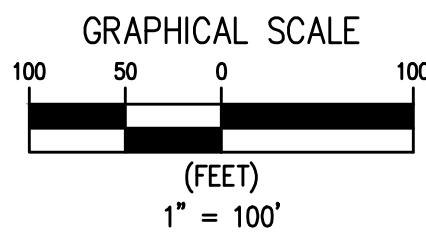


TOPOGRAPHY / SURVEY
HOFMANN-METZKER, INC.
 Registered Professional Surveyors
 24 Beech St - P.O. Box 343
 Berea, Ohio 44017
 tel 440-234-7350
 fax 440-234-7351

E-Mail
 rich_hm@ameritech.net

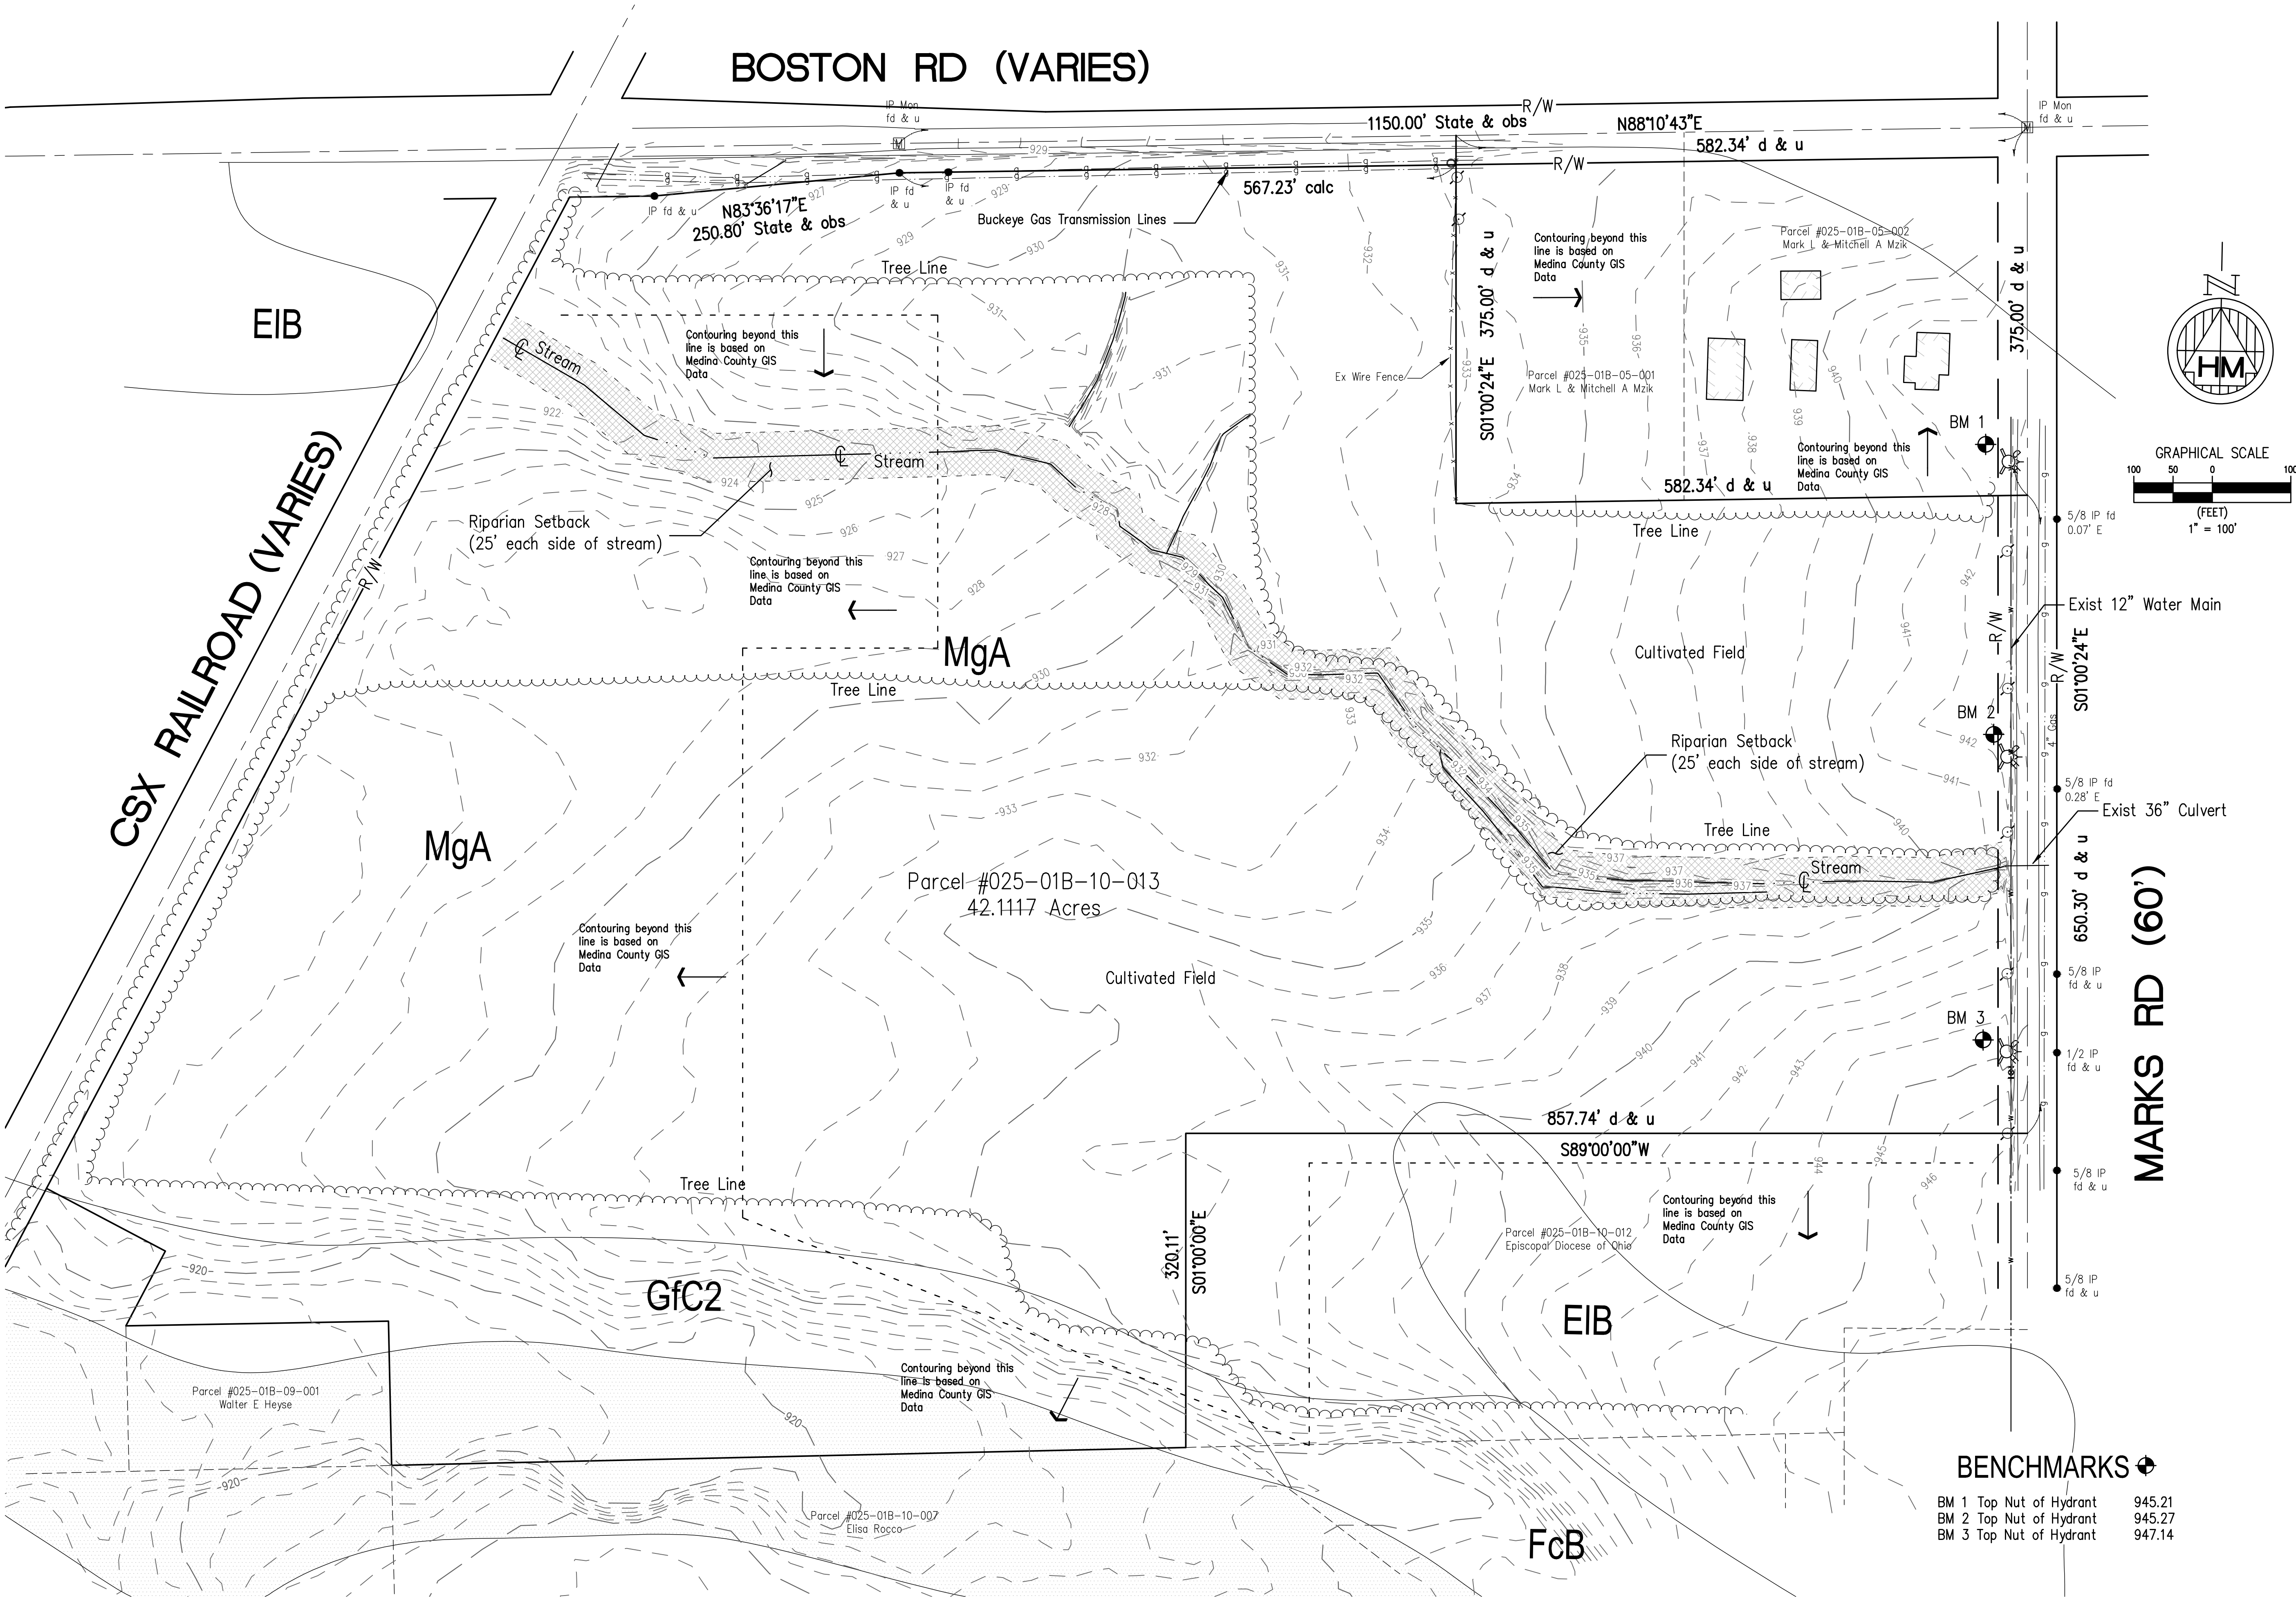

ENGINEERING
DANIEL J. COLLINS, P.E.
 Registered Professional Engineer
 8706 Quailridge Court
 Macedonia, OH 44056

E-Mail
 djcpe4@neo.rr.com

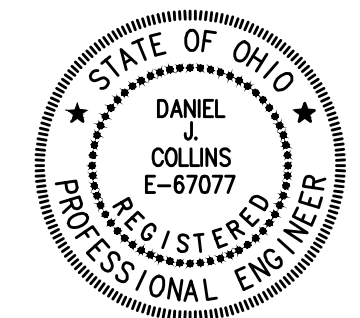

MARK	DATE	PURPOSE
	2-03-14	ISSUED FOR BID & PERMIT

BRUNSWICK • STRONGSVILLE
STORAGE FACILITY
 For
Brunswick Strongsville Storage, LLC
 42.1117 ACRES OVERALL - 20.70 ACRES SITE DEVELOPMENT
 LIVERPOOL TOWNSHIP - MEDINA COUNTY, OHIO

HM - ORDER NO.: 13-168

DWG. FILE: Lechko Storage Facility - Base Map

TITLE:

EXISTING SITE

DRAWING NUMBER:

C-2.01

BENCHMARKS ⬤
 BM 1 Top Nut of Hydrant 945.21
 BM 2 Top Nut of Hydrant 945.27
 BM 3 Top Nut of Hydrant 947.14